


Obergeschoos

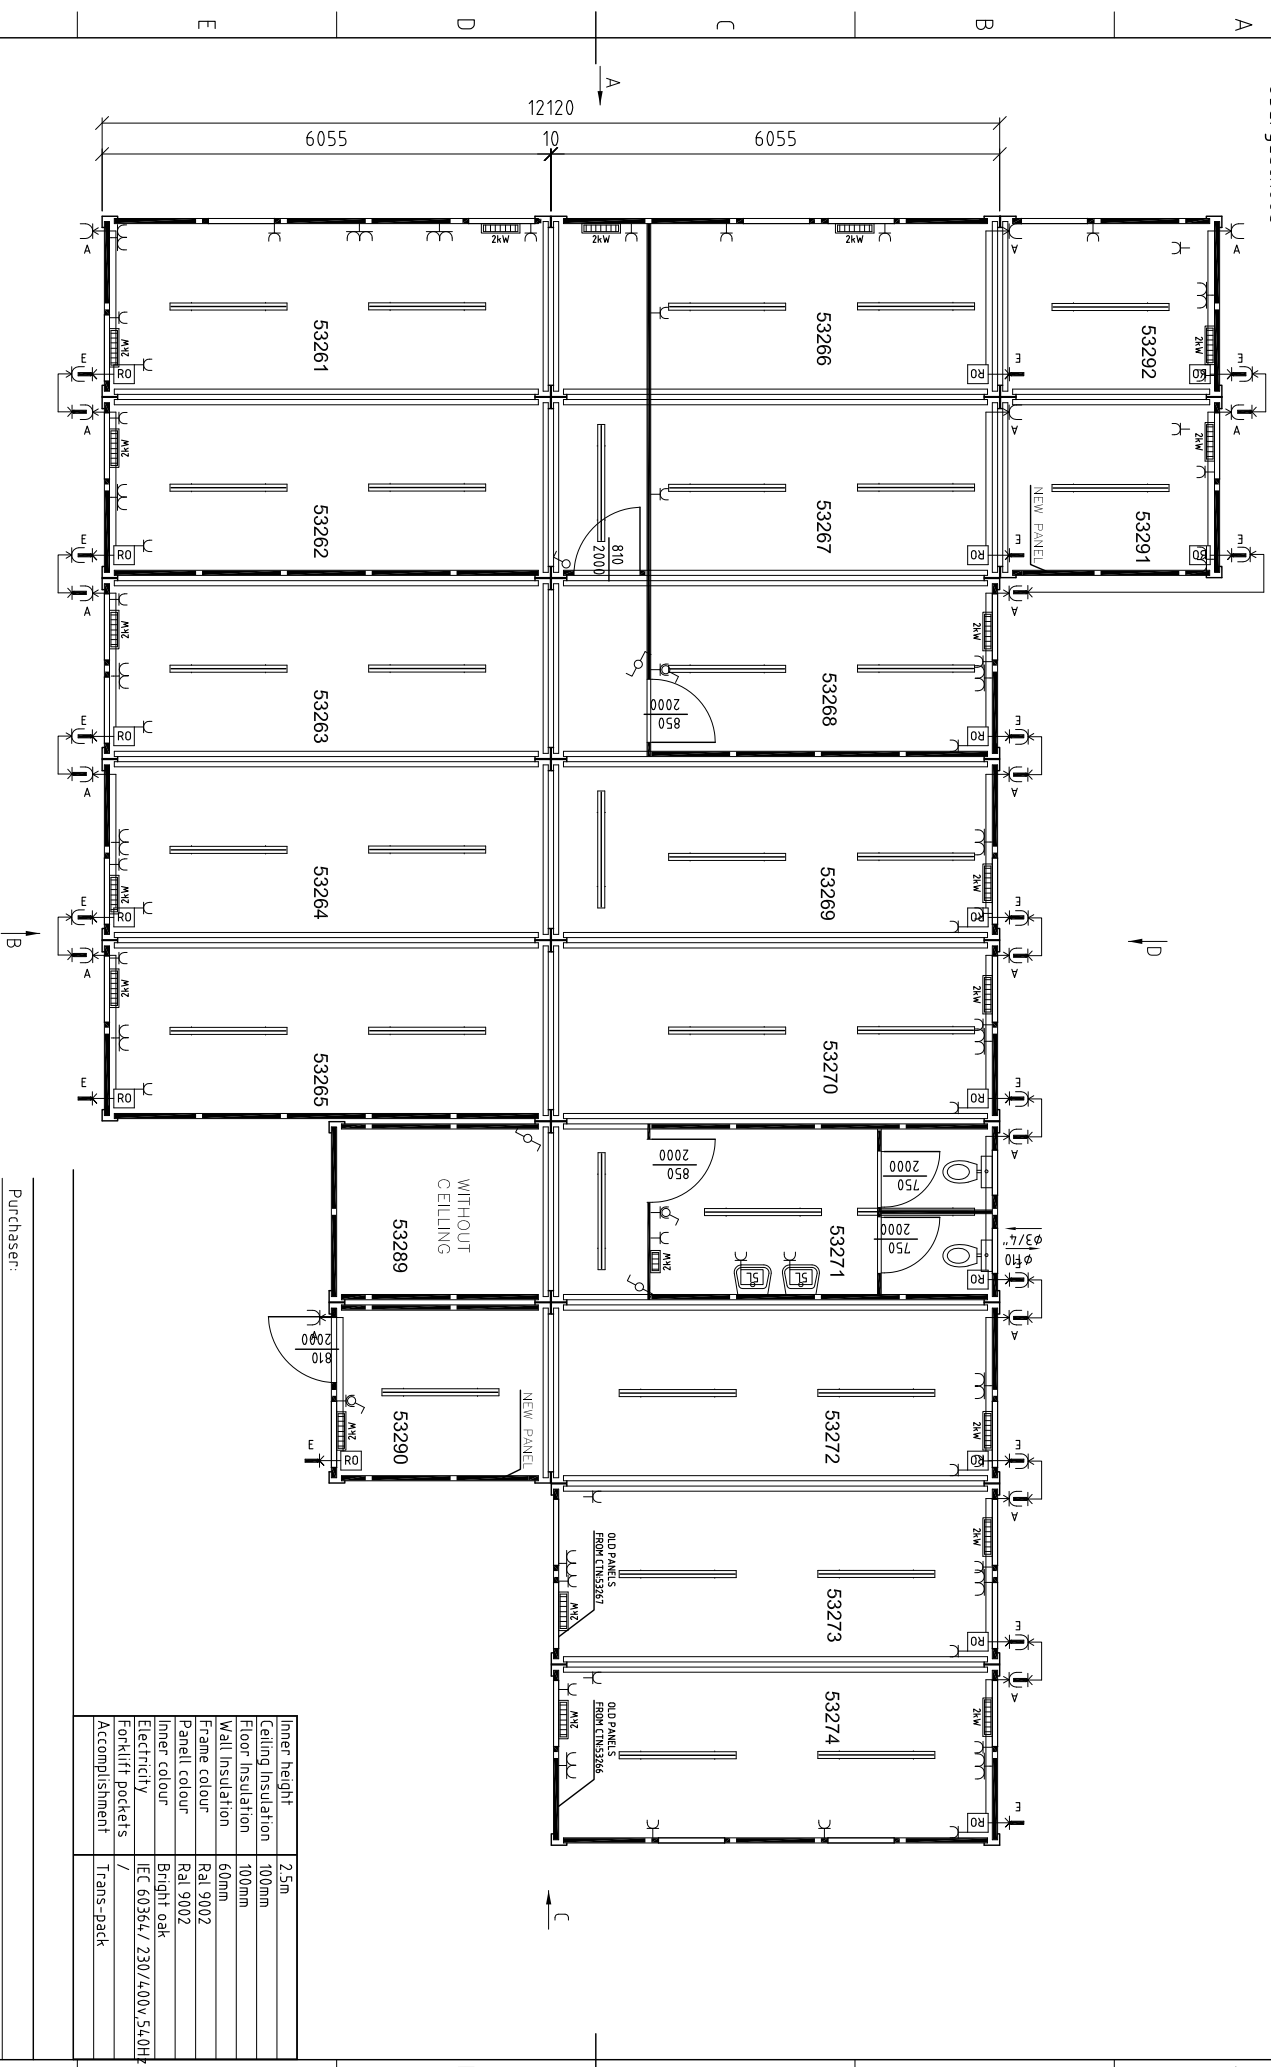

Inner height	2.5m
Ceiling insulation	100mm
Floor insulation	100mm
Wall insulation	60mm
Frame colour	Ral 9002
Panel colour	Bright oak
Inner colour	Bright oak
Electricity	IEC 60364/ 230/400v, 5.40Hz
Forklift pockets	/
Accomplishment	Trans-pack

Purchaser:

Drawing name: Ground plan with view Drawing Nr.: 08-352-1-V4 Ver.:

Object: Container Scale: 1:70

Ref. number: Designed:

Date: 4.7.2008 Approved: